

Sketch Plan

Graveyard Sketch Plan
Drawing Template

Graveyard Name

Nohoval

Townland

Nohoval Lower

County

CORK

Drawn By


Skelly

Date of Drawing

4.12.12

E Wall

196 in total

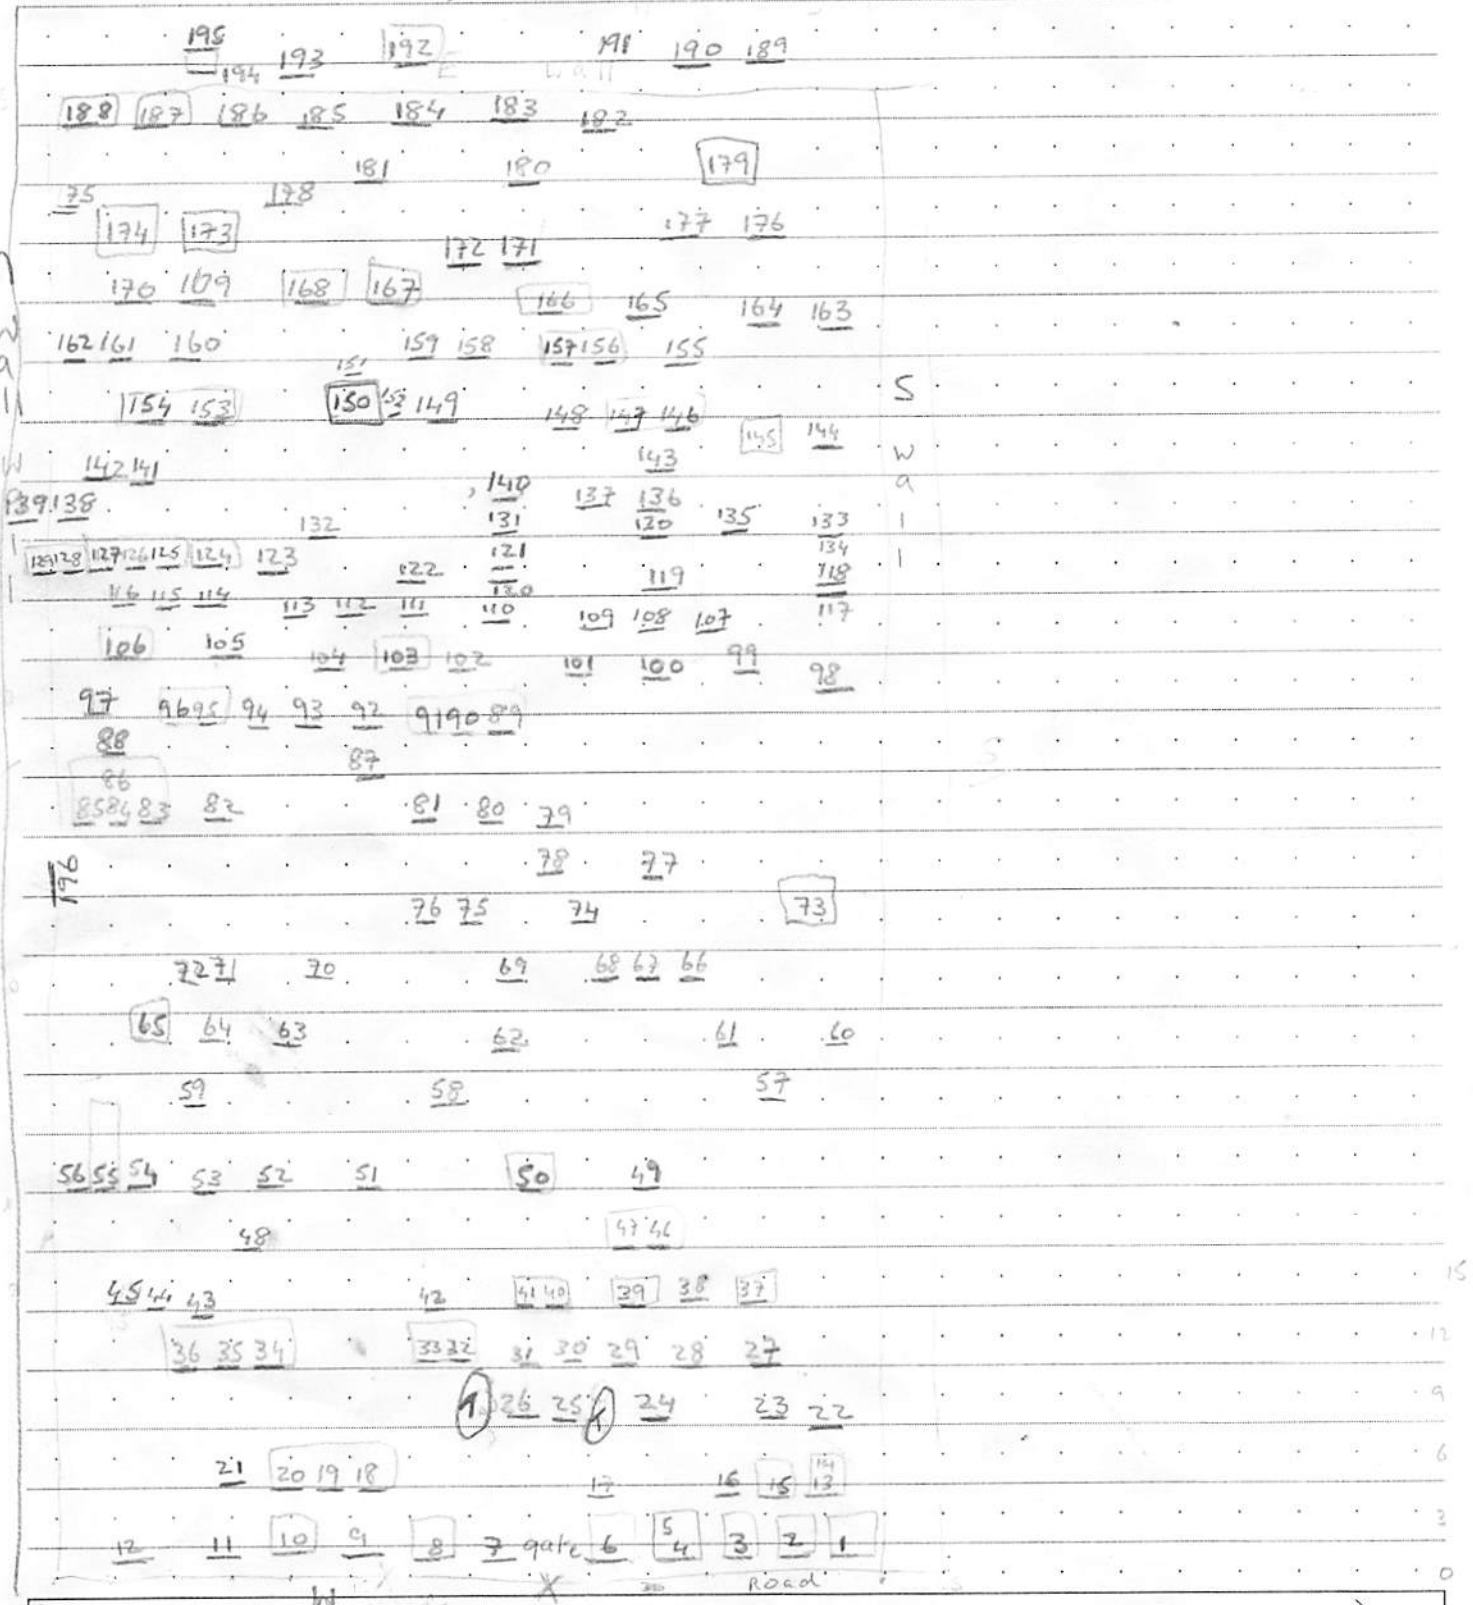

Drawing Conventions

Headstone: 29

Kerbed Grave: 34

Cross or Pedestal: 08

Ledger or Table: 56

Walls & Gates: