

Sketch Plan

Graveyard Sketch Plan
Drawing Template

Graveyard Name

St Mary's Graveyard

Townland Kilmurry

County

Coolduff


CORK

Drawn By

JK part 2: 2

Date of Drawing

30.7.13

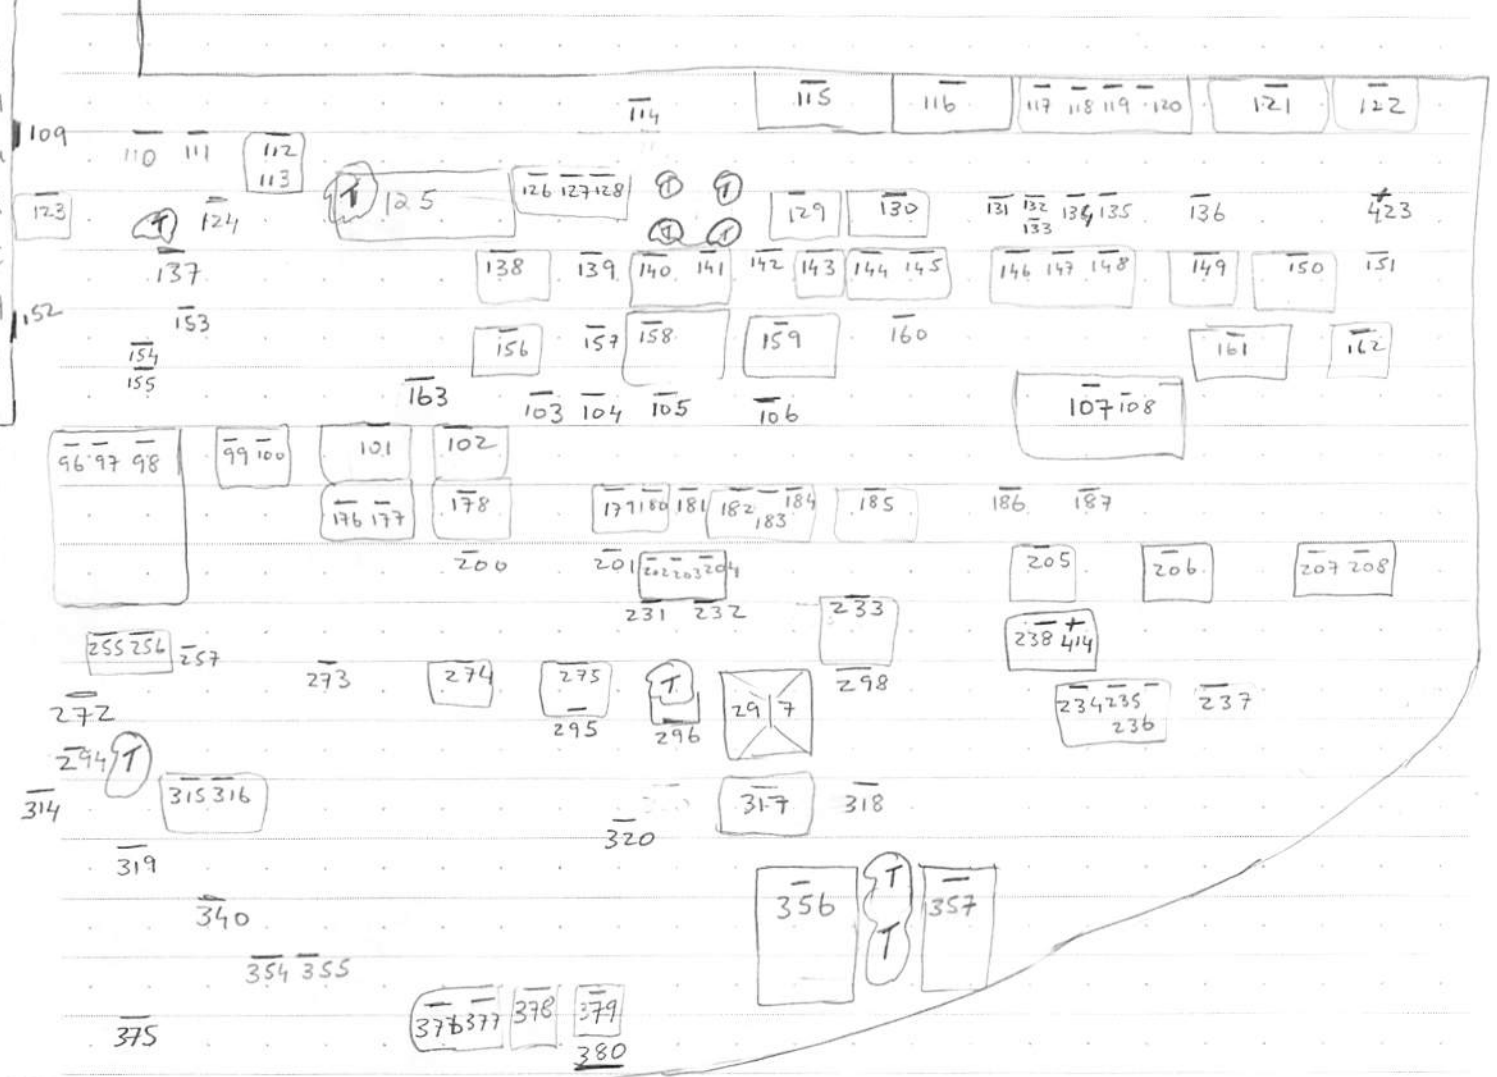

Notes re: 365 + 221
No. 365 may be N of 364
no. 221 was not given to any stone

Nos 414 + 423 are out of sequence

Drawing Conventions Headstone: 29 Kerbed Grave: 34 Cross or Pedestal: 08 Ledger or Table: 56 Walls & Gates: 01