

Sketch Plan

Graveyard Sketch Plan
Drawing Template

Graveyard Name

St Mary's Graveyard

Townland Kilmurry

County

Coolduff


Cork

Drawn By

JK 1:2

Date of Drawing

30.7.2013

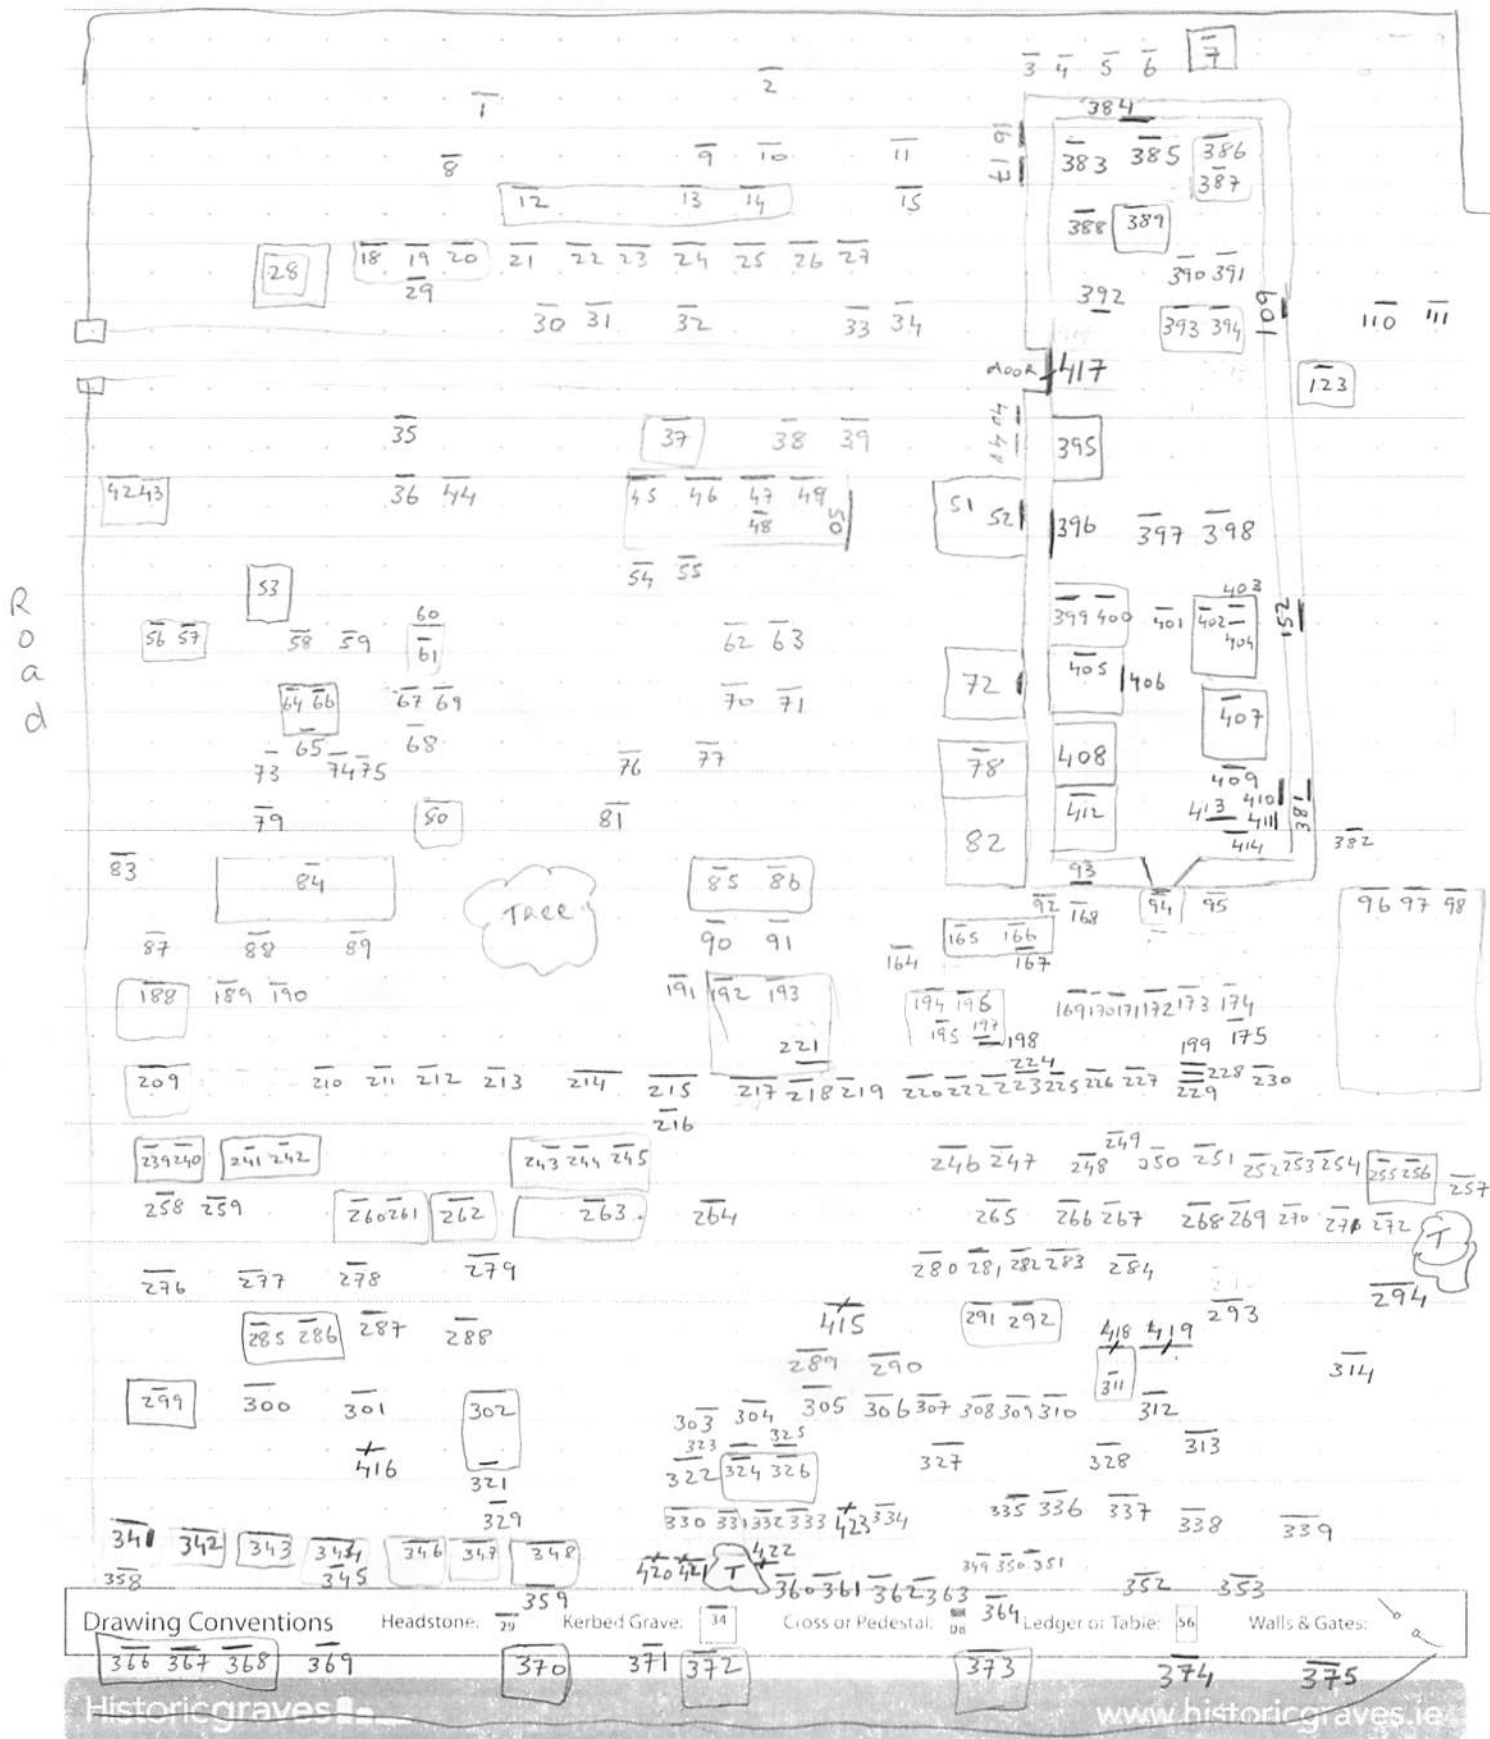

nos 415, 416, 417, 418, 419, 420, 421 are out of sequence
+422 +423