

# Sketch Plan

Graveyard Sketch Plan  
Drawing Template

Graveyard Name

BALLINABOY (DWG 1)

Townland

County

CORK


Drawn By

RT

Date of Drawing

11/3/13


↑  
DWG 2

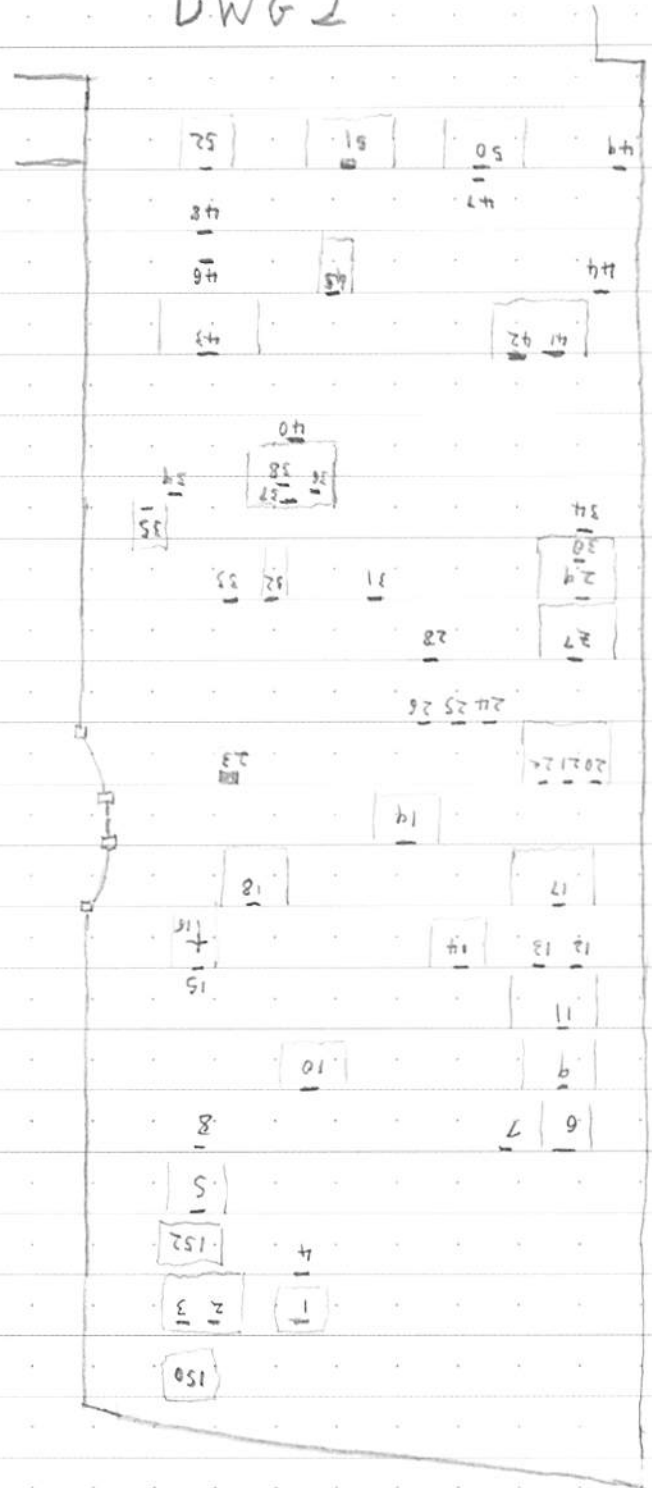

Drawing Conventions

Headstone:  29

Kerbed Grave:  34

Cross or Pedestal:  08

Ledger or Table:  56

Walls & Gates: 