

Sketch Plan

Graveyard Sketch Plan
Drawing Template

Graveyard Name

Ladywell

Townland

Ballylanders

County


Limerick

Drawn By

Colin Hardy

Date of Drawing

12/11/13

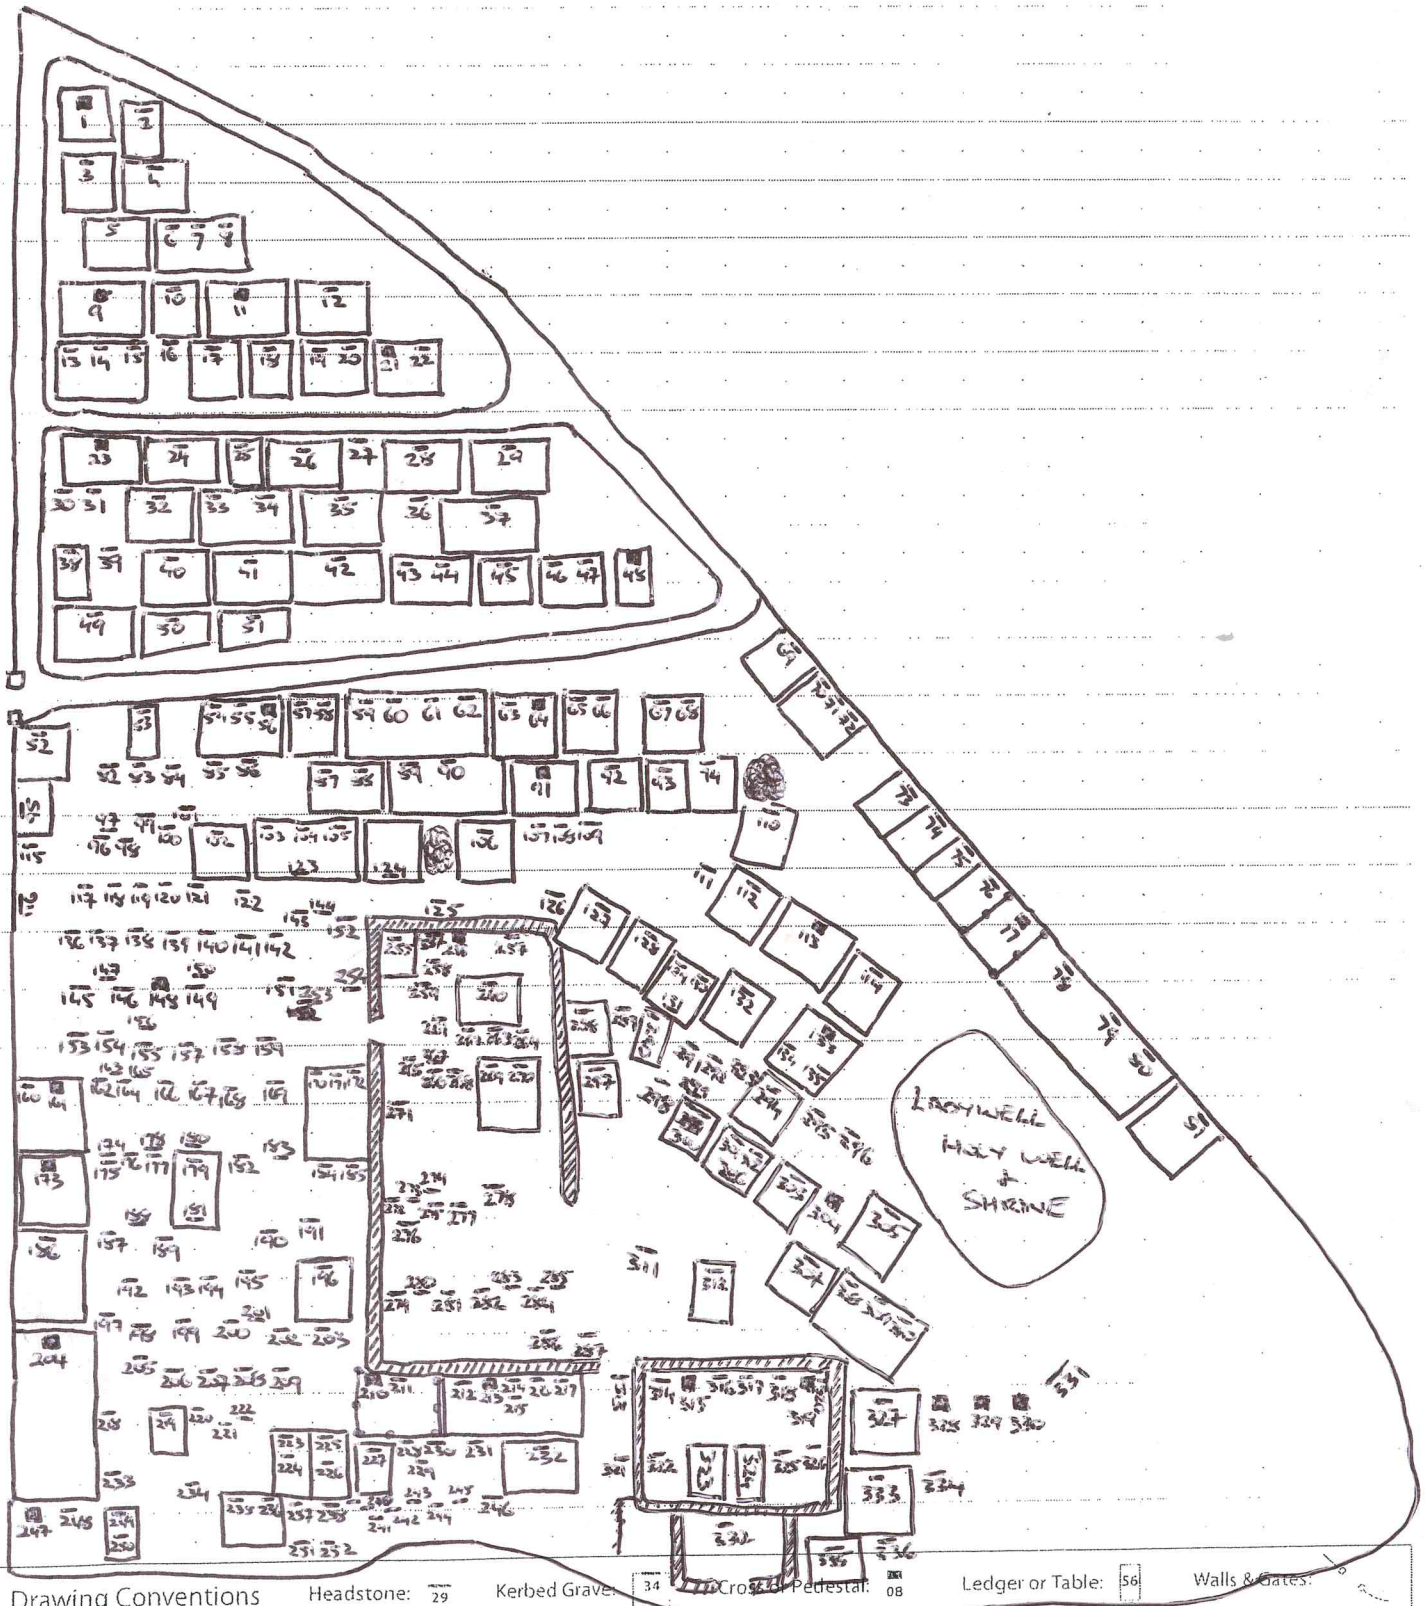

Drawing Conventions

Headstone: 29

Kerbed Grave: 34

Cross: 34

Pedestal: 08

Ledge or Table: 56

Walls & Gates: 0