





HISTORIC GRAVEYARD SURVEY

BALLINAMARA GRAVEYARD - BALLYCANNON, COUNTY KILKENNY.

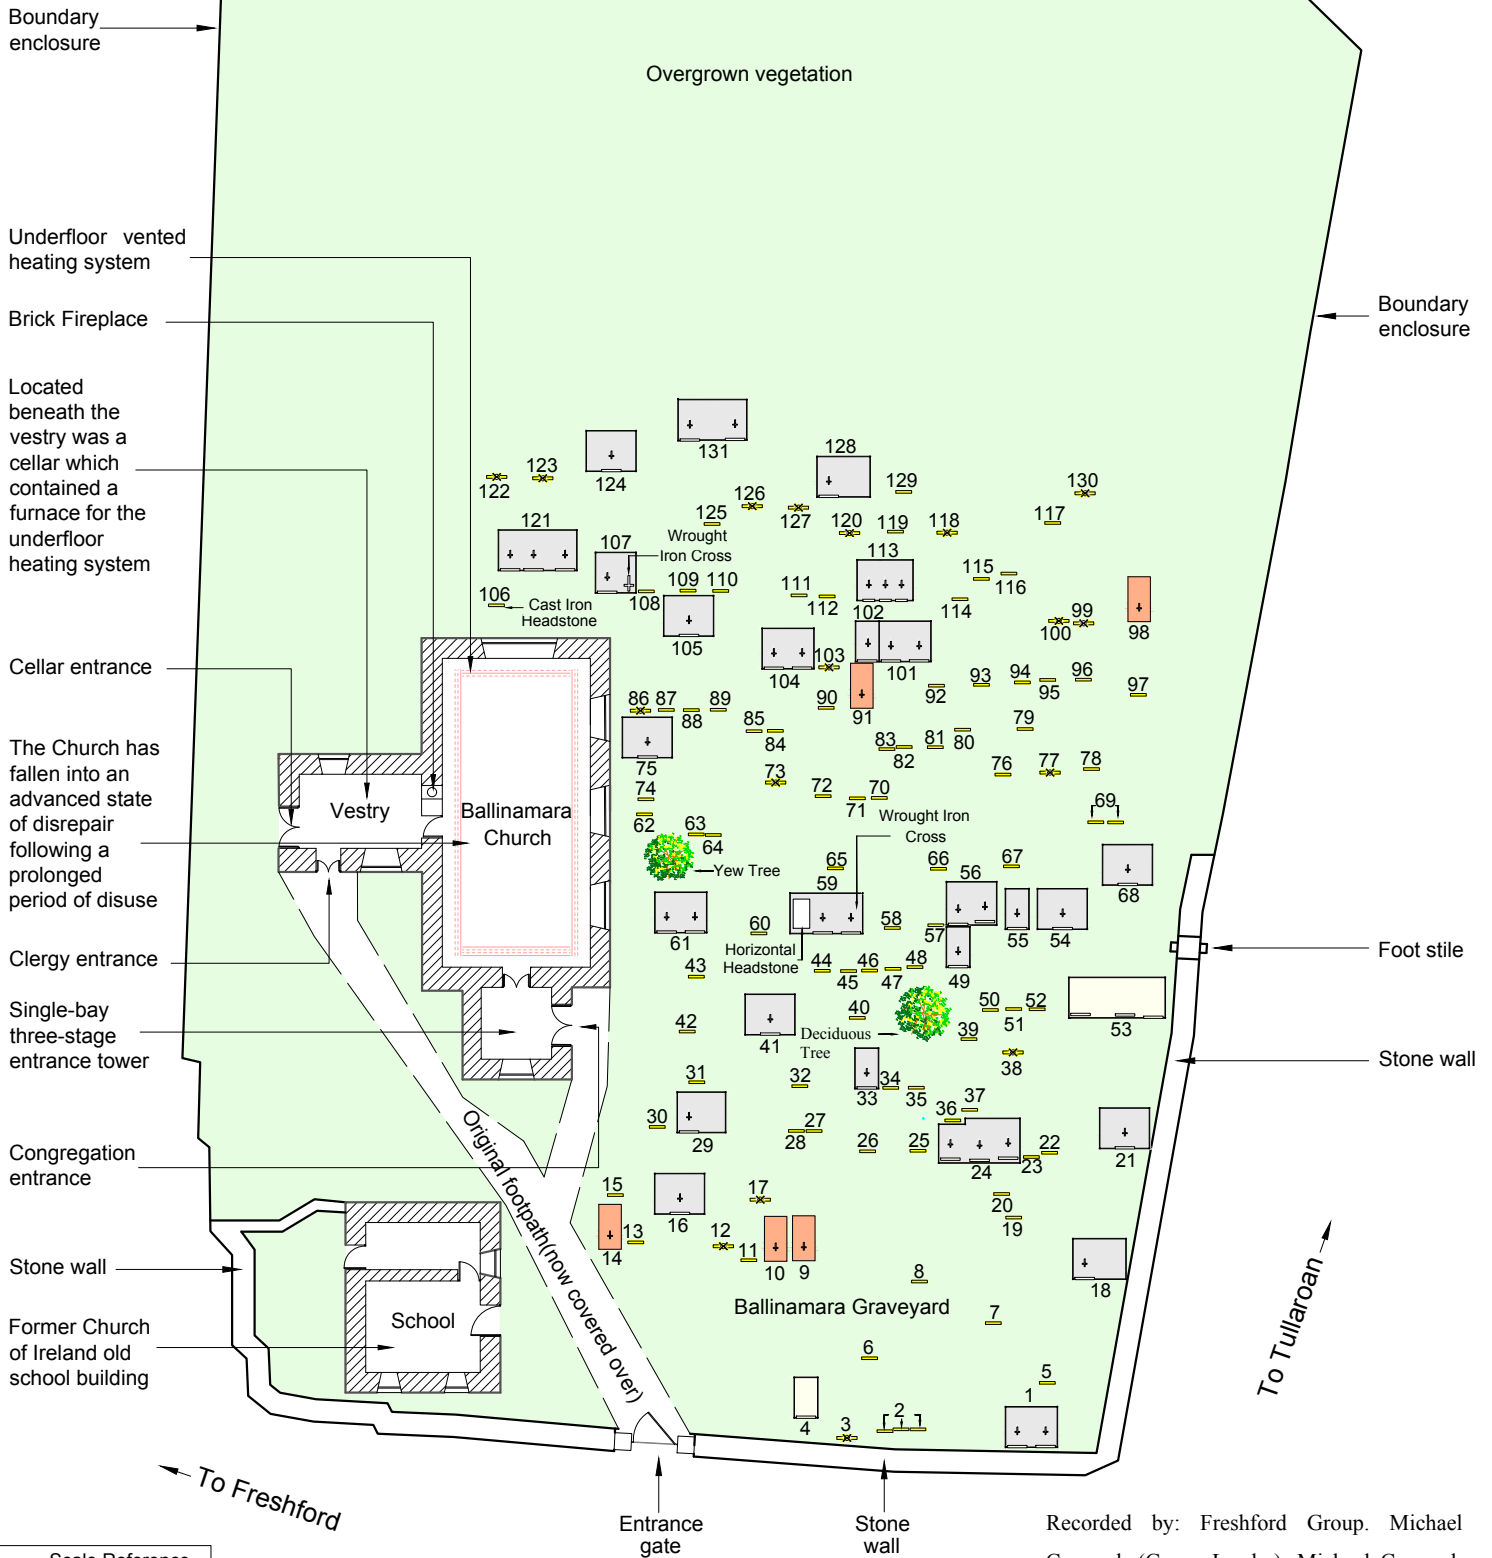

PLAN VIEW - Scale: N.T.S.

Recorded by: Freshford Group. Michael Cormack (Group Leader), Michael Cormack Jr., Tom Doheny, Moira Dorgan, Michael Maher, Paddy Moriarty & John O' Shea.
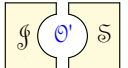
<p>DRAWING KEY</p> <p>Headstone → </p> <p>Group of Graves → </p>	<p>Grave/Kerbstone → </p> <p>Tomb → </p>	<p>Wrought Iron Surround with Headstone → </p> <p>Unmarked Gravestone → </p>	<p>Drawing Title: Historic Graveyard Survey.</p> <p>Drawing: Ballinamara Graveyard Ballycannon.</p> <p>Date: 16-01-2018.</p> <p>Drawing By: John O' Shea.</p> 
---	--	--	---