


HISTORIC GRAVEYARD SURVEY

ST LACHTAIN'S OLD GRAVEYARD - FRESHFORD, COUNTY KILKENNY.

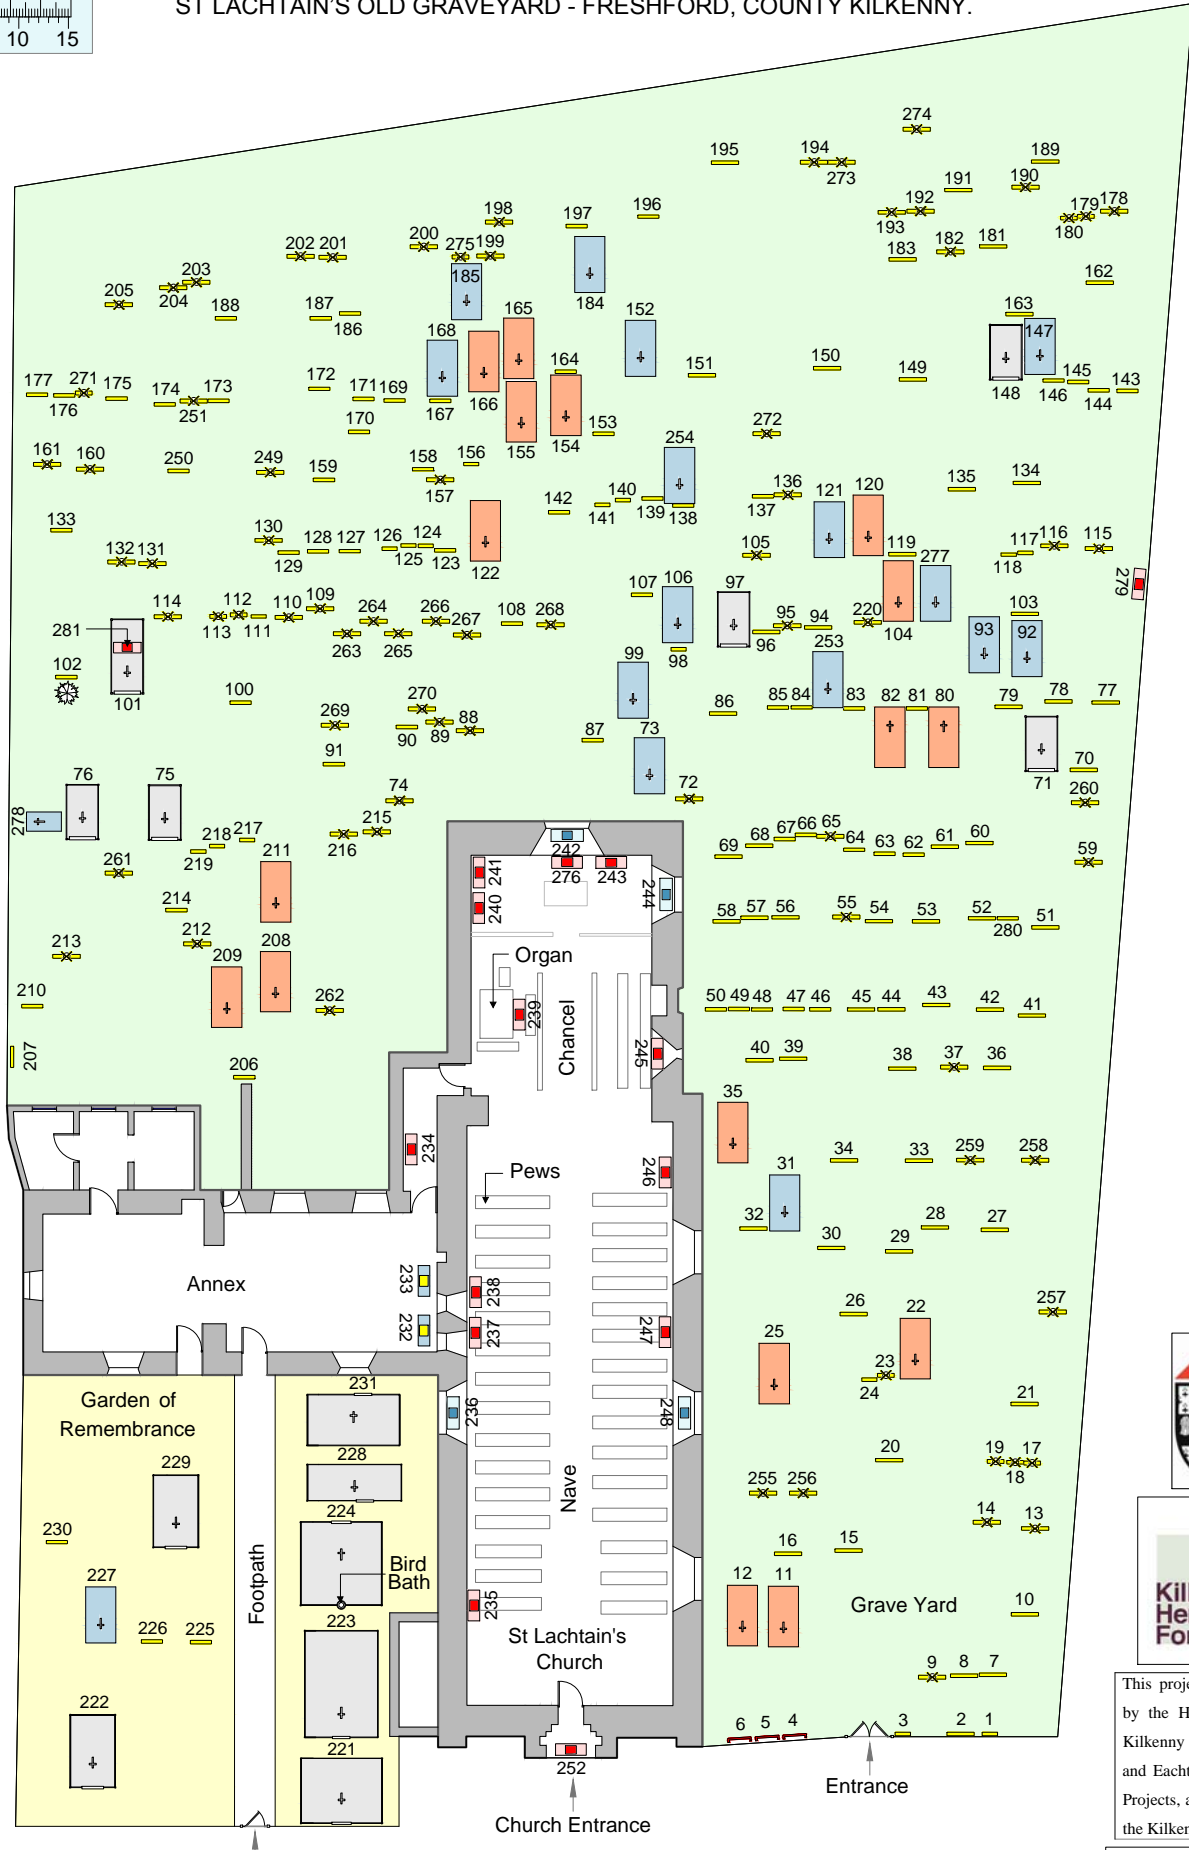

To Kilkenny

Kilkenny Street



This project was supported by the Heritage Office of Kilkenny County Council and Eachtra Archaeological Projects, and is an action of the Kilkenny Heritage Plan.

Historicgraves

To Urlingford

PLAN VIEW - Scale: N.T.S.

Church Street

DRAWING KEY

Memorial Window → 236	Grave/Kerbstone → 71	Tomb → 12	Wall Headstone → 6
Memorial Plaque → 252	Tree → [Sun Symbol]	Ledger/Slab → 31	Headstone → 7
Memorial Slab → 232	Unmarked Gravestone → 255		

Drawing Title: Historic Graveyard Survey.
 Drawing: St Lachtain's Graveyard Freshford.
 Date: 13-08-2014.
 Drawing By: John O' Shea.

